

AMENDMENT OF SOLICITATION

Page of Pages

1 / 2

1. AMENDMENT/MODIFICATION NO. 0002	2. EFFECTIVE DATE JUL 03, 2003															
3. ISSUED BY DEPARTMENT OF THE ARMY, BALTIMORE DISTRICT CORPS OF ENGINEERS P.O. BOX 1715 BALTIMORE, MARYLAND 21203-1715 CODE: _____																
4. NAME AND ADDRESS OF CONTRACTOR (Name, street, county, State and ZIP Code)	4A. AMENDMENT OF SOLICITATION NO. DACW31-03-B-0009															
	4B. DATED (SEE ITEM 5) JUN 10, 2003															
5. THIS ITEM ONLY APPLIES TO AMENDMENTS OF SOLICITATIONS																
<p>The above numbered solicitation is amended as set forth in Item 14. The hour and date specified for receipt of Offers __ is extended, X is not extended. BID OPENING DATE - 2:00 PM, Local Time JUL 10, 2003</p> <p>Others must acknowledge receipt of this amendment prior to the hour and date specified in the solicitation or as amended, by one of the following methods: (a) By completing items 4 and 8, and returning <u>1</u> copy of the amendment; (b) By acknowledging receipt of this amendment on each copy of the offer submitted; or (c) By separate letter or telegram which includes a reference to the solicitation and amendment numbers. FAILURE OF YOUR ACKNOWLEDGEMENT TO BE RECEIVED AT THE PLACE DESIGNATED FOR THE RECEIPT OF OFFERS PRIOR TO THE HOUR AND DATE SPECIFIED MAY RESULT IN REJECTION OF YOUR OFFER. If by virtue of the amendment you desire to change an offer already submitted, such change may be made by telegram or letter, provided each telegram or letter makes reference to the solicitation and this amendment, and is received prior to the opening hour and date specified.</p>																
6. ACCOUNTING AND APPROPRIATION DATA (If required) MAINTENANCE DREDGING, HONGA RIVER AND TAR BAY, BACK CREEK AND TYLER COVE, DORCHESTER COUNTY, MARYLAND.																
7. DESCRIPTION OF AMENDMENT/MODIFICATION (Organized by UCF section headings, including solicitation/contract subjectmatter where feasible.) <u>SPECIFICATIONS:</u> (1) <u>Section 2, page 12, paragraph 7.1.6:</u> Delete the following: <table border="0"> <tr> <td>"Stone designation</td> <td>Demonstration Stockpile Quantity</td> </tr> <tr> <td>Core Stone</td> <td>3 Tons</td> </tr> <tr> <td>Armor Stone</td> <td>20 Tons</td> </tr> <tr> <td>Chinking Stone</td> <td>Not required"</td> </tr> </table> and substitute therefor: <table border="0"> <tr> <td>"Stone designation</td> <td>Demonstration Stockpile Quantity</td> </tr> <tr> <td>Core Stone and Chinking Stone</td> <td>3 Tons</td> </tr> <tr> <td>Armor Stone</td> <td>20 Tons"</td> </tr> </table> Except as provided herein, all terms and conditions of the document referenced in Item 4A, as heretofore changed, remains unchanged and in full force.			"Stone designation	Demonstration Stockpile Quantity	Core Stone	3 Tons	Armor Stone	20 Tons	Chinking Stone	Not required"	"Stone designation	Demonstration Stockpile Quantity	Core Stone and Chinking Stone	3 Tons	Armor Stone	20 Tons"
"Stone designation	Demonstration Stockpile Quantity															
Core Stone	3 Tons															
Armor Stone	20 Tons															
Chinking Stone	Not required"															
"Stone designation	Demonstration Stockpile Quantity															
Core Stone and Chinking Stone	3 Tons															
Armor Stone	20 Tons"															
8. NAME AND TITLE OF SIGNER (Type or print)	9. CONTRACTOR/OFFEROR _____ (Signature of person authorized to sign)	10. DATE SIGNED														

DRAWINGS :


(2) Sheet 12 of 13, Typical Breakwater Section: Delete this cross-section, as originally issued, and substitute therefor the attached revised cross section SK-1.

(3) Sheet 13 of 13, Typical Flushing Port Section: Delete this cross-section, as originally issued, and substitute therefor the attached revised cross section SK-2.

ATTACHMENTS: A/S

1300 LB TO 3000 LB ARMOR STONE TO BE SELECTIVELY CHOSEN AND PLACED TO PROVIDE A RELATIVELY FLAT OUTER SURFACE. PLACEMENT SHALL BE SUCH THAT STONES TIGHTLY ABUT AND LEAVE MINIMUM SPACE BETWEEN STONES.


CHINK LANDWARD SIDE OF STRUCTURE WITH 25 LB. TO 150 LB. STONE PRIOR TO PLACEMENT OF SEPARATE LAYER OF GEOTEXTILE WHICH SHALL NOT EXTEND LESS THAN 6 FT. LANDWARD OF THE TOE OF THE STRUCTURE. PLACE 8 INCH MINIMUM DEPTH OF CHINKING STONE OVER GEOTEXTILE AS SHOWN

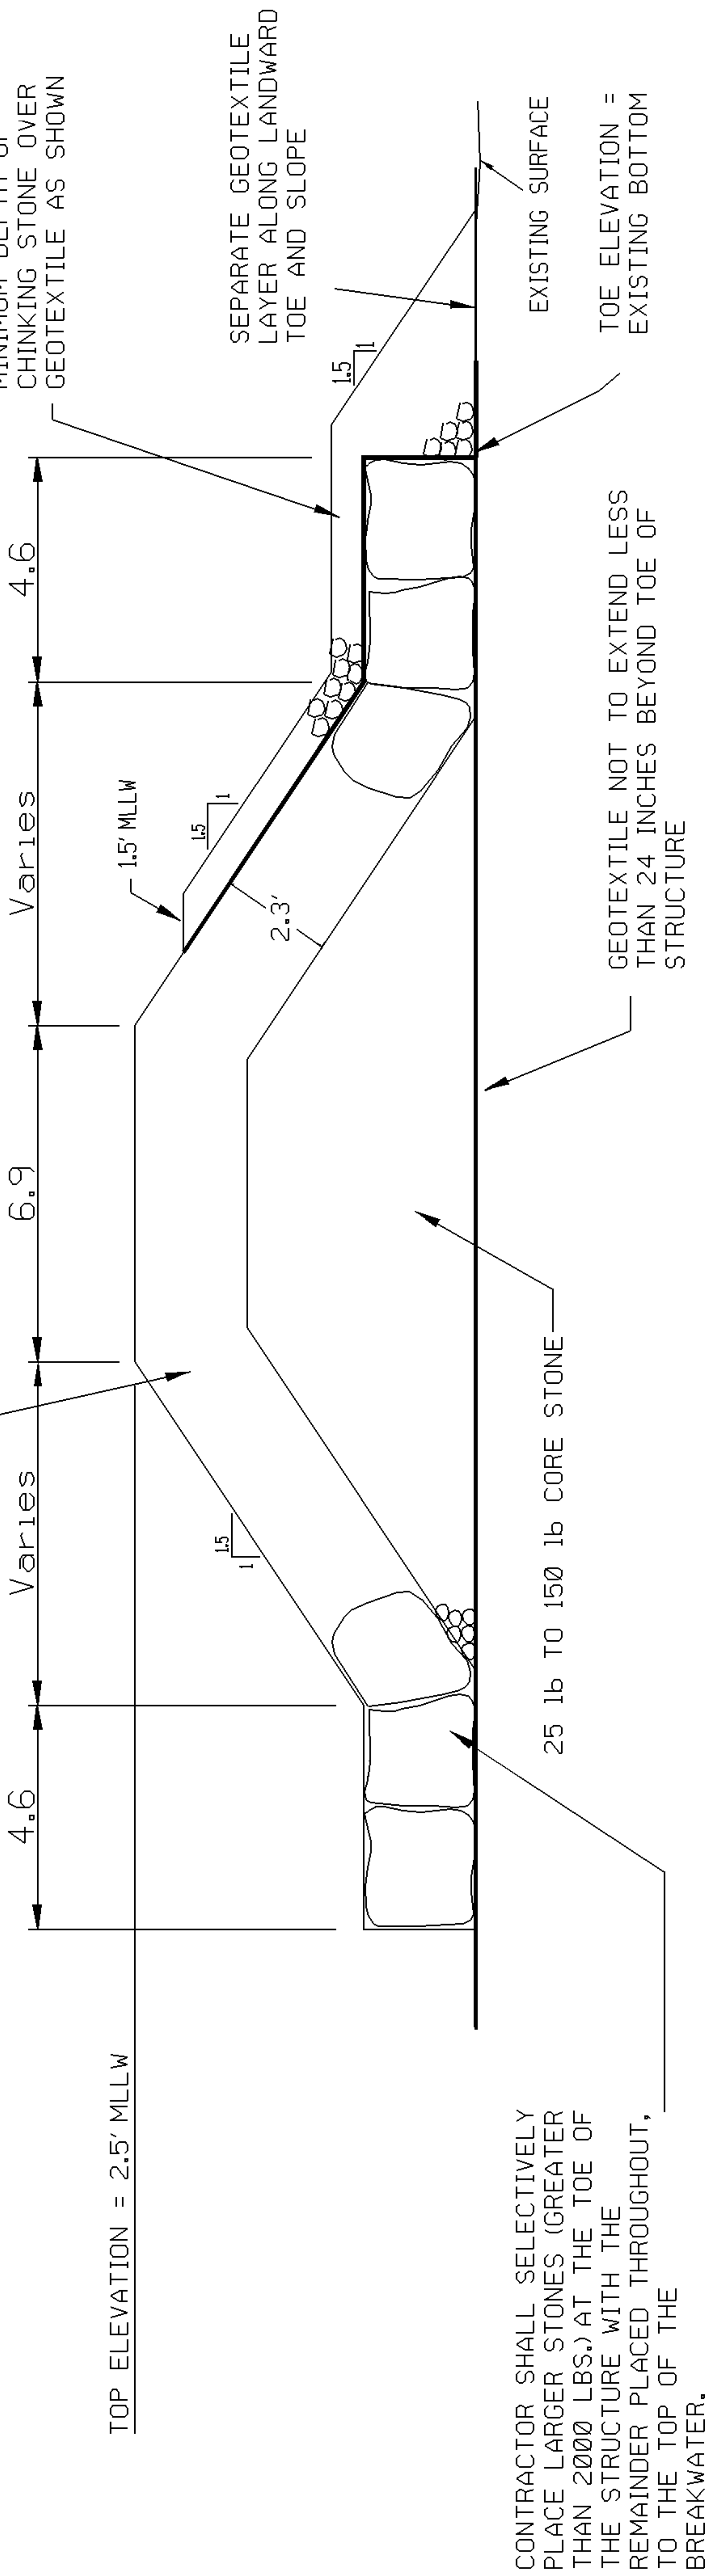

TYPICAL BREAKWATER SECTION

1300 LB TO 3000 LB ARMOR STONE TO BE SELECTIVELY CHOSEN AND PLACED TO PROVIDE A RELATIVELY FLAT OUTER SURFACE. PLACEMENT SHALL BE SUCH THAT STONES TIGHTLY ABUT AND LEAVE MINIMUM SPACE BETWEEN STONES.

CHINK LANDWARD SIDE OF STRUCTURE WITH 25 LB. TO 150 LB. STONE PRIOR TO PLACEMENT OF SEPARATE LAYER OF GEOTEXTILE WHICH SHALL NOT EXTEND LESS THAN 6 FT. LANDWARD OF THE TOE OF THE STRUCTURE. PLACE 8 INCH MINIMUM DEPTH OF CHINKING STONE OVER GEOTEXTILE AS SHOWN

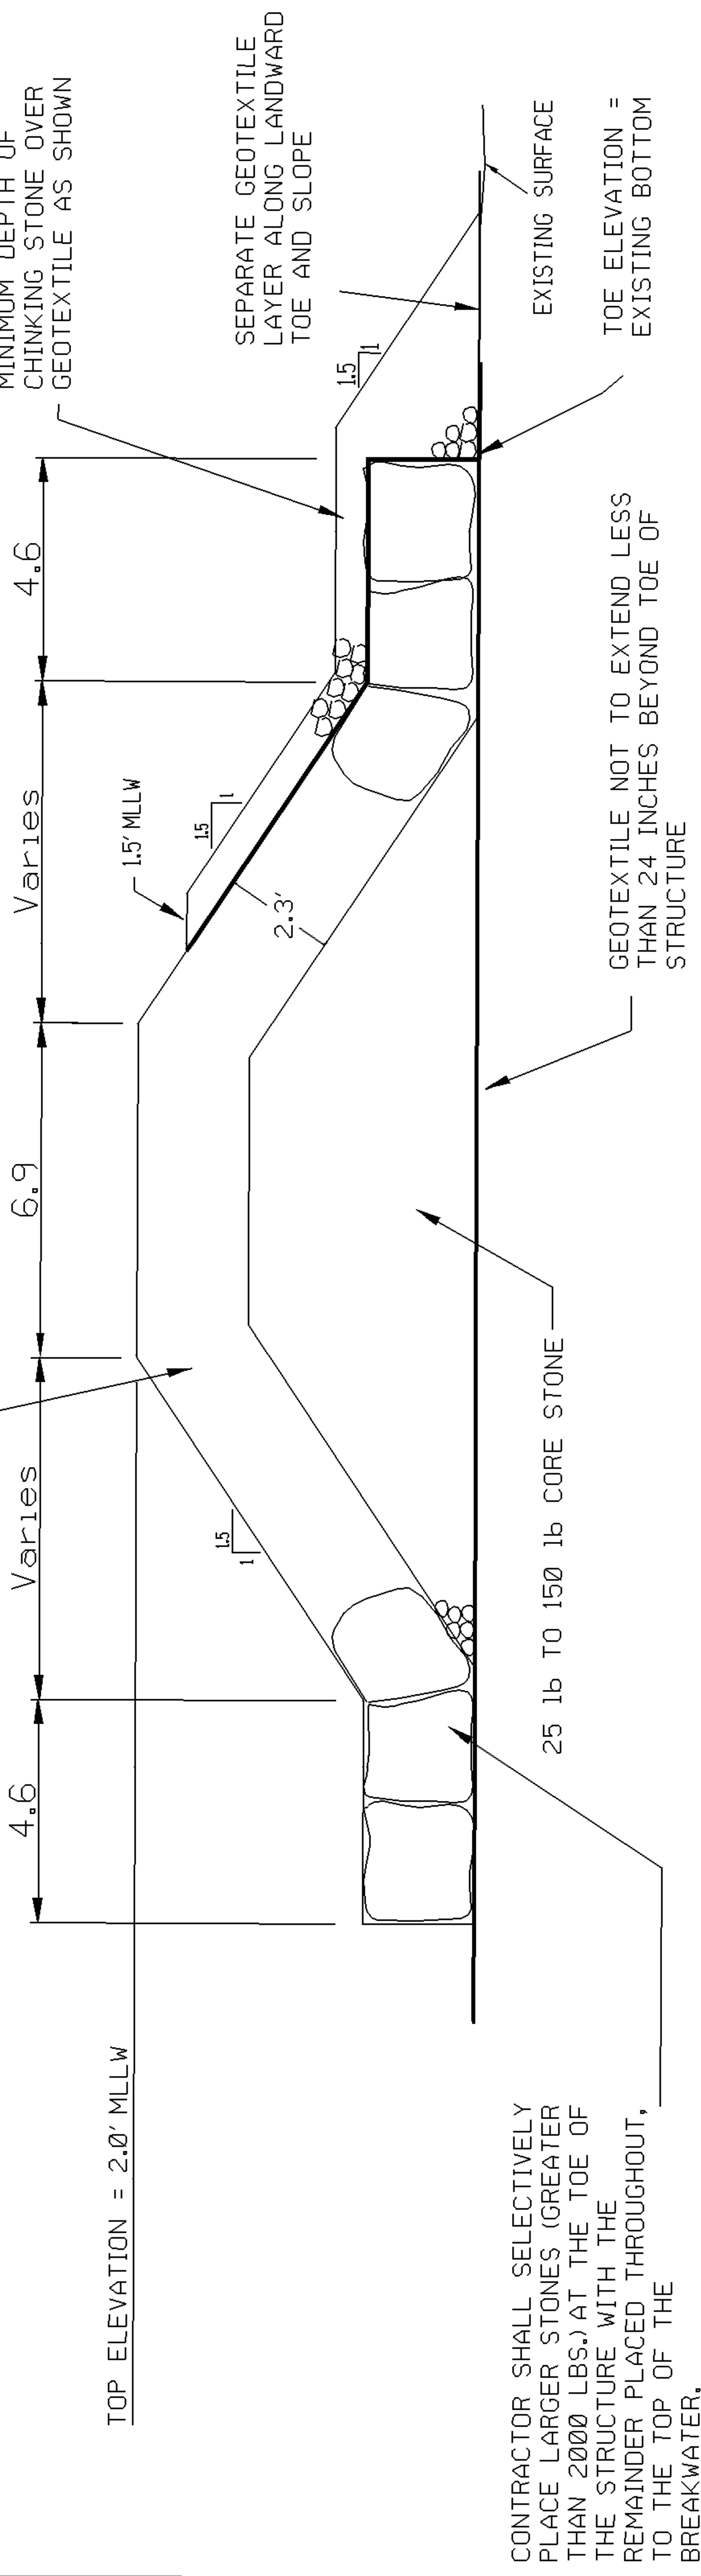

CONTRACTOR SHALL SELECTIVELY PLACE LARGER STONES (GREATER THAN 2000 LBS.) AT THE TOE OF THE STRUCTURE WITH THE REMAINDER PLACED THROUGHOUT, TO THE TOP OF THE BREAKWATER.

TYPICAL FLUSHING PORT SECTION